


NAIL THRU SHOWN AREAS
DRILL PILOT HOLES & SET IF
HAND-NAILING. FILL HOLES

FINISHED WALL
WOOD CLEAT BY OTHERS
RPG FLUTTERFREE-T

FINISH NAILS
NAILING ORDER:
NAIL (1 & 2) BEFORE MOUNTING
NEXT PIECE (3 & 4)

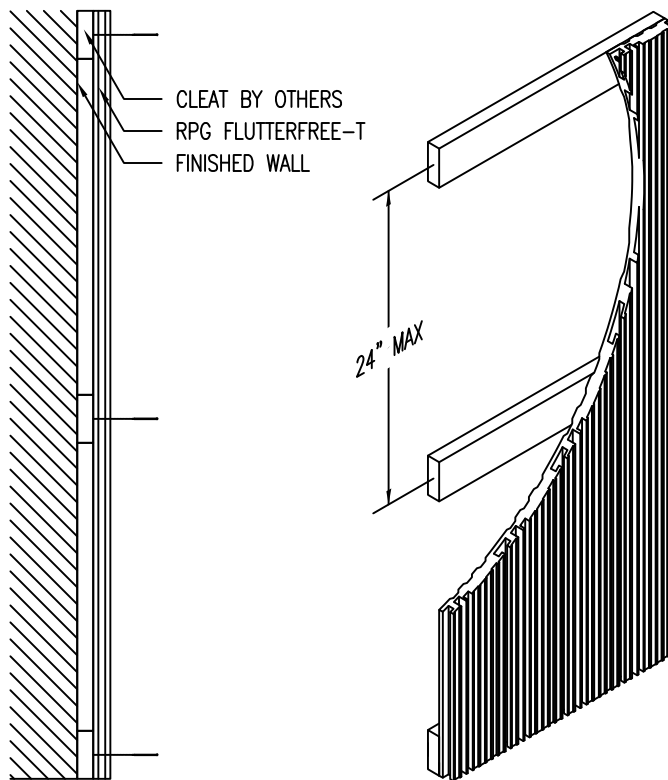

CLEAT BY OTHERS
RPG FLUTTERFREE-T
FINISHED WALL

24" MAX



RPG DIFFUSOR SYSTEMS, INC.

651-C Commerce Drive, Upper Marlboro MD 20774
Phone: 301-249-0044 * Fax: 301-249-3912
Email: info@rpginc.com

Title: RPG FLUTTERFREE-T
MOUNTING DETAIL A

Proj: RPG PRODUCT



Date: 6/5/09

By: WRM

Scale: NTS

Path: M:\Products New\WORK IN PROGRESS\FLFT_FlutterFree T\CAD_DWG\Flutterfree-T Mounting

Comments:

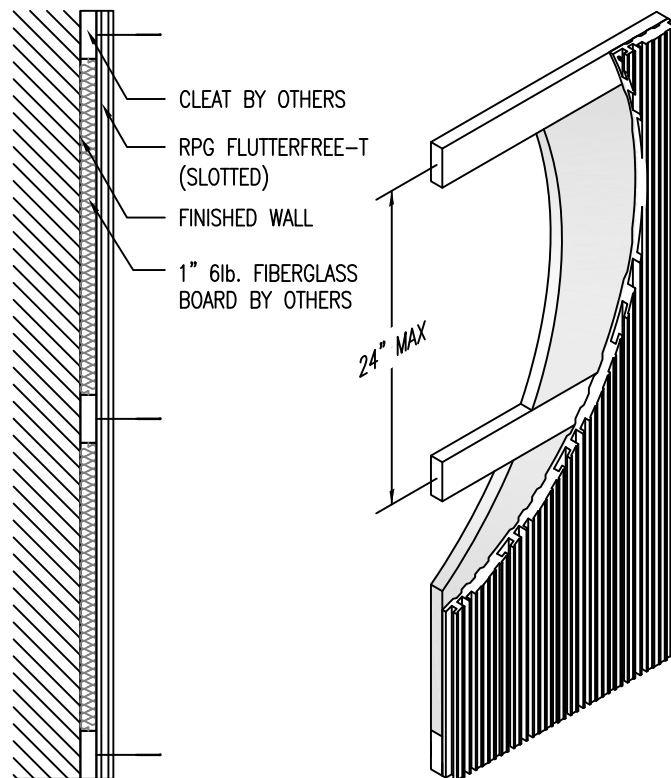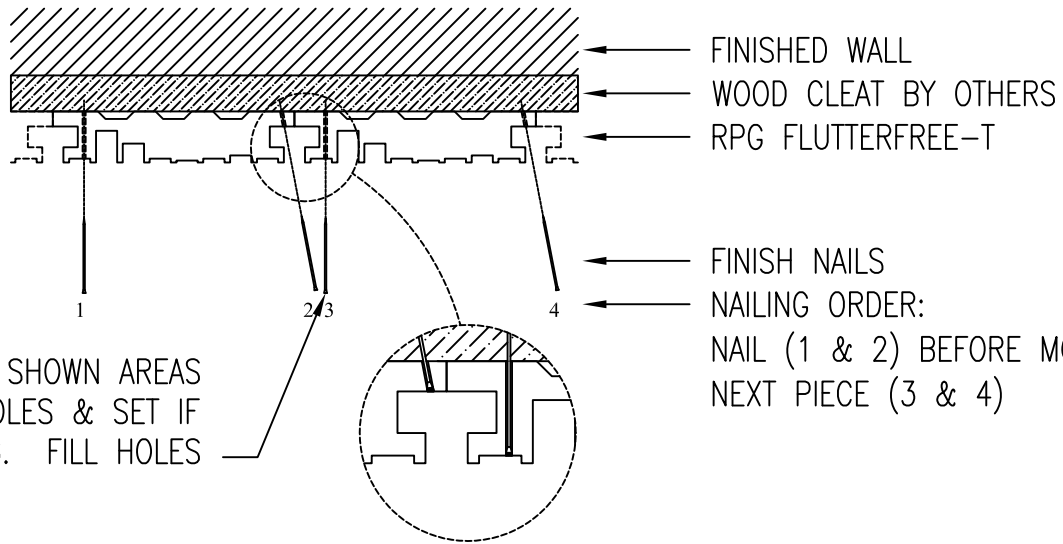

RPG DIFFUSOR SYSTEMS, INC.

651-C Commerce Drive, Upper Marlboro MD 20774
Phone: 301-249-0044 * Fax: 301-249-3912
Email: info@rpginc.com

Title: RPG FLUTTERFREE-T
MOUNTING DETAIL C

Proj: RPG PRODUCT



Date: 6/5/09

By: WRM

Scale: NTS

Path: M:\Products New\WORK IN PROGRESS\FLFT_FlutterFree T\CAD_DWG\Flutterfree-T Mounting

Comments:

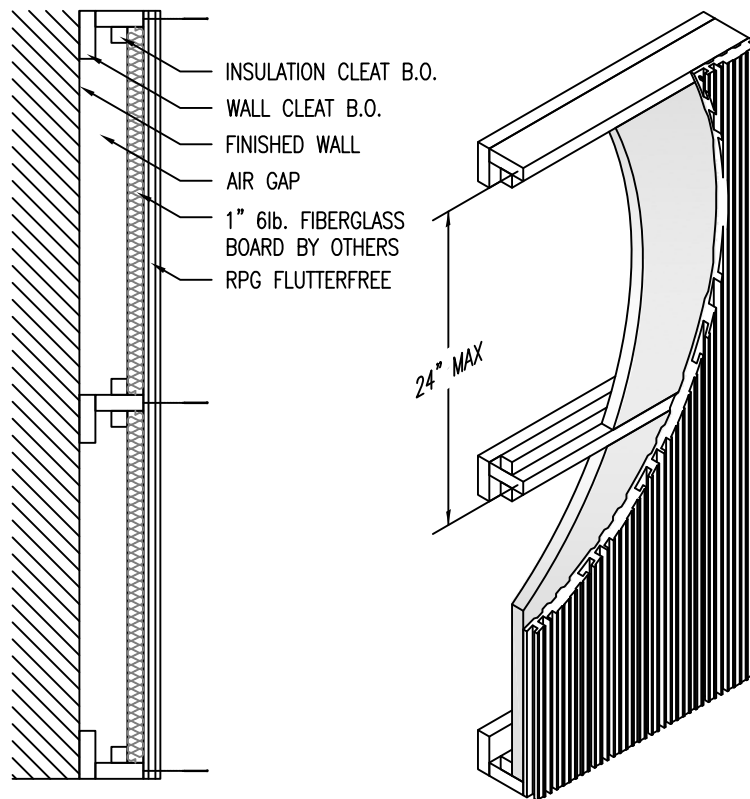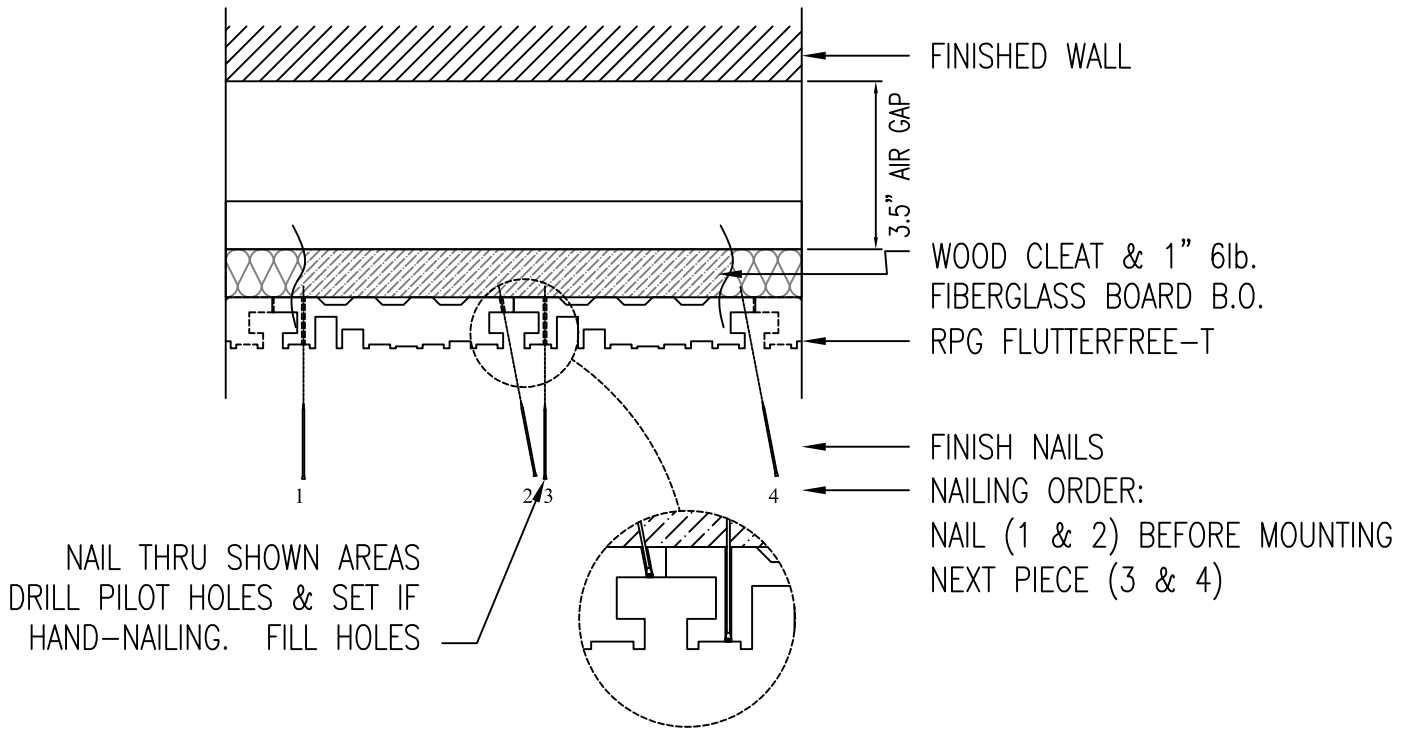

RPG DIFFUSOR SYSTEMS, INC.

651-C Commerce Drive, Upper Marlboro MD 20774
Phone: 301-249-0044 * Fax: 301-249-3912
Email: info@rpginc.com

Title: RPG FLUTTERFREE-T
MOUNTING DETAIL D

Proj: RPG PRODUCT

Date: 6/5/09

By: WRM

Scale: NTS

Path: M:\Products New\WORK IN PROGRESS\FLFT_FlutterFree T\CAD_DWG\Flutterfree-T Mounting

Comments:
